





The Neighborhood

OF LIBBIE MILL - MIDTOWN


THE BELMONT STANDARD 2,035 sq. ft.

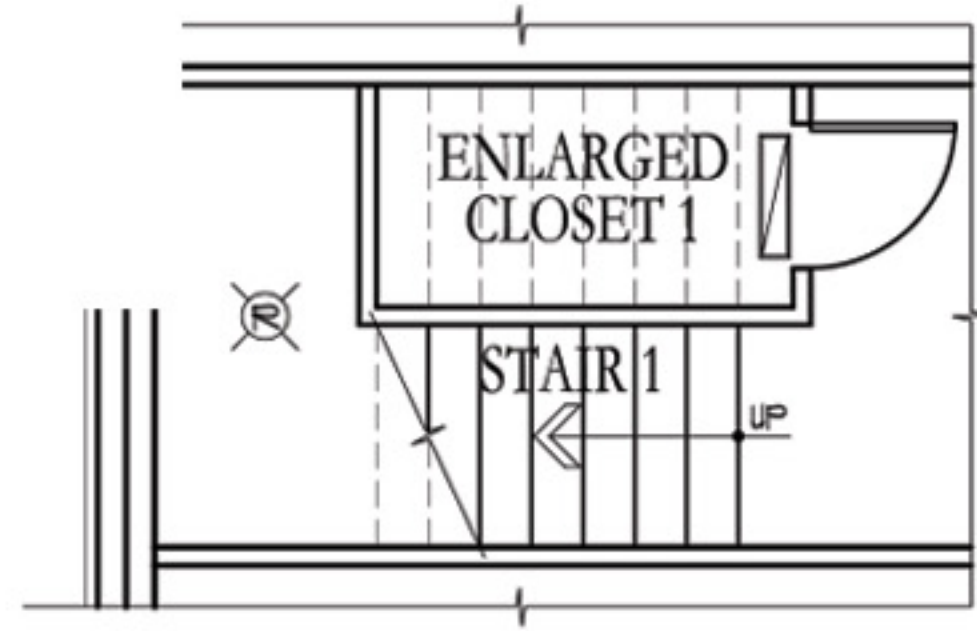


OPT. ENLARGED CLOSET 1
SCALE: 1/8" = 1'-0"

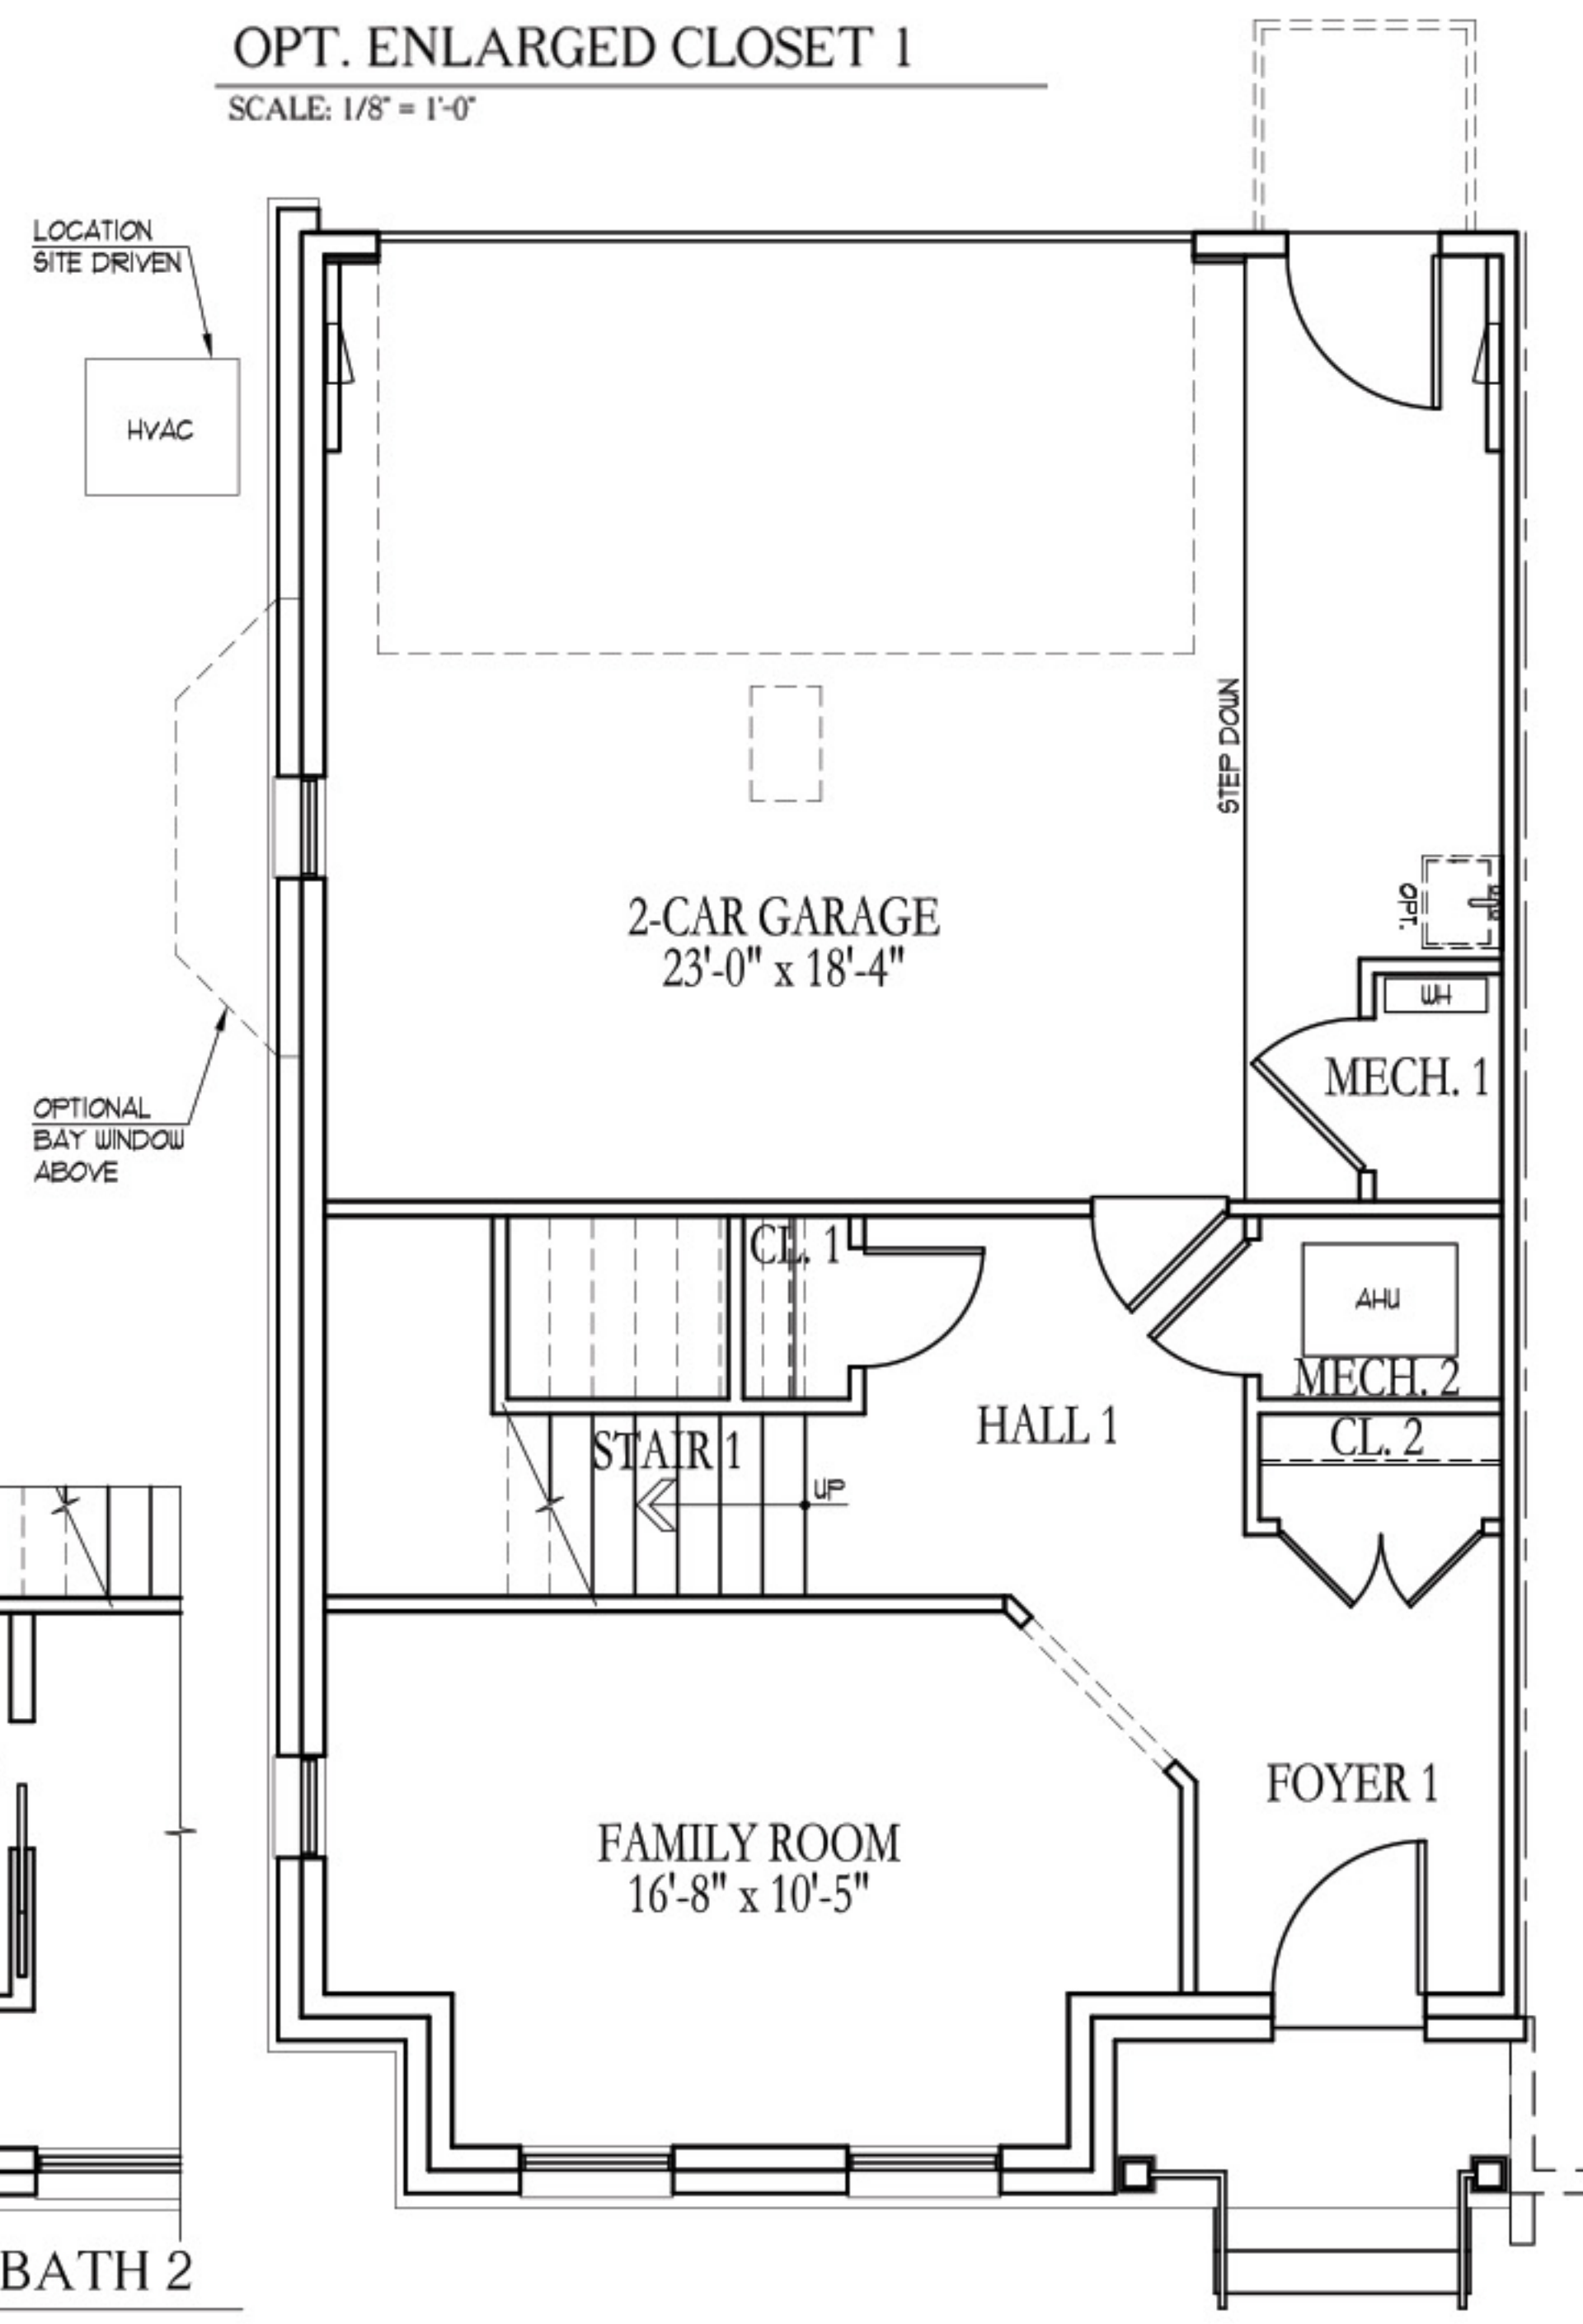


FIRST FLOOR PLAN

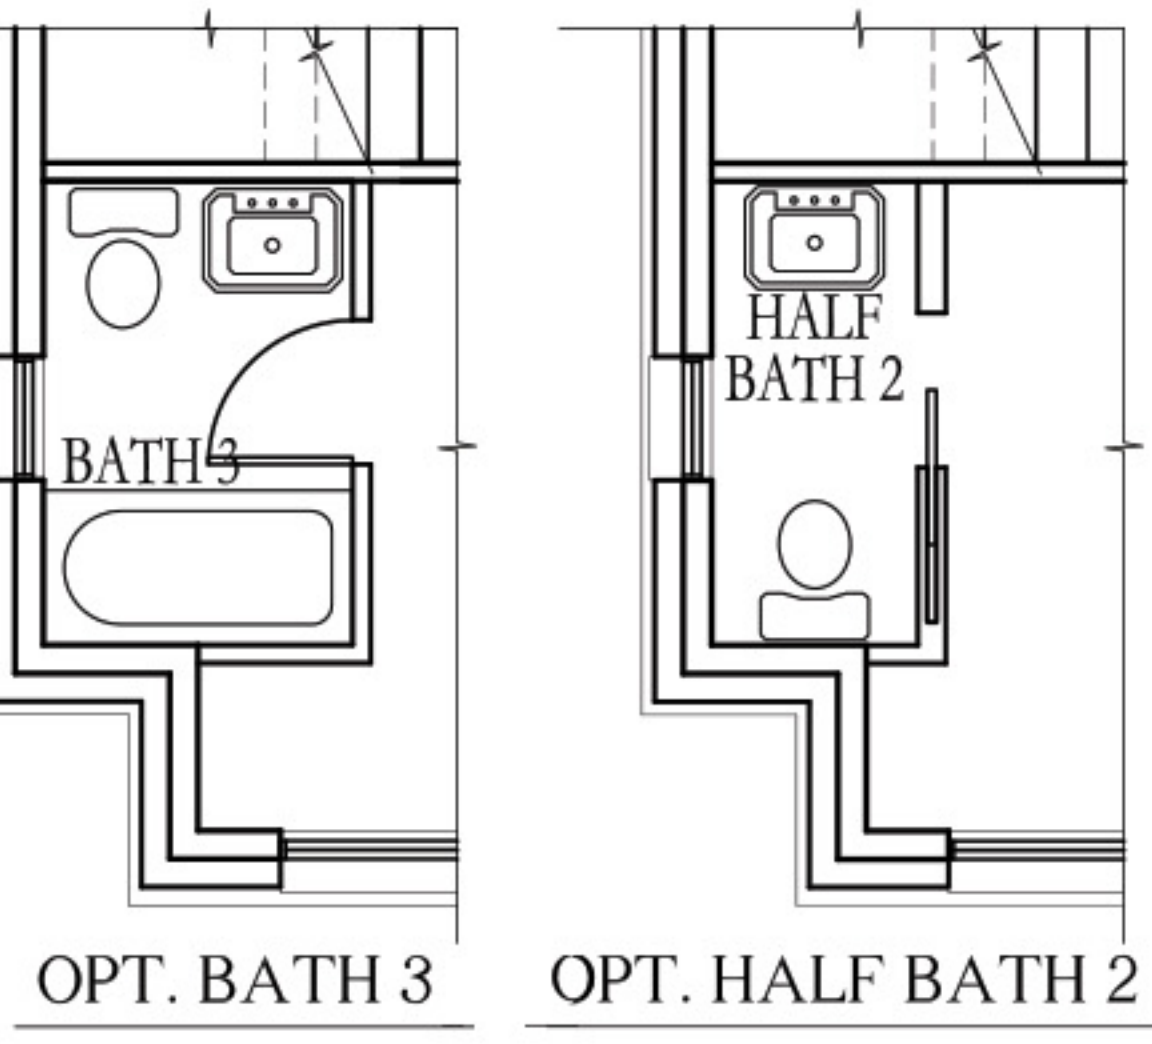

OPT. BATH 3
OPT. HALF BATH 2

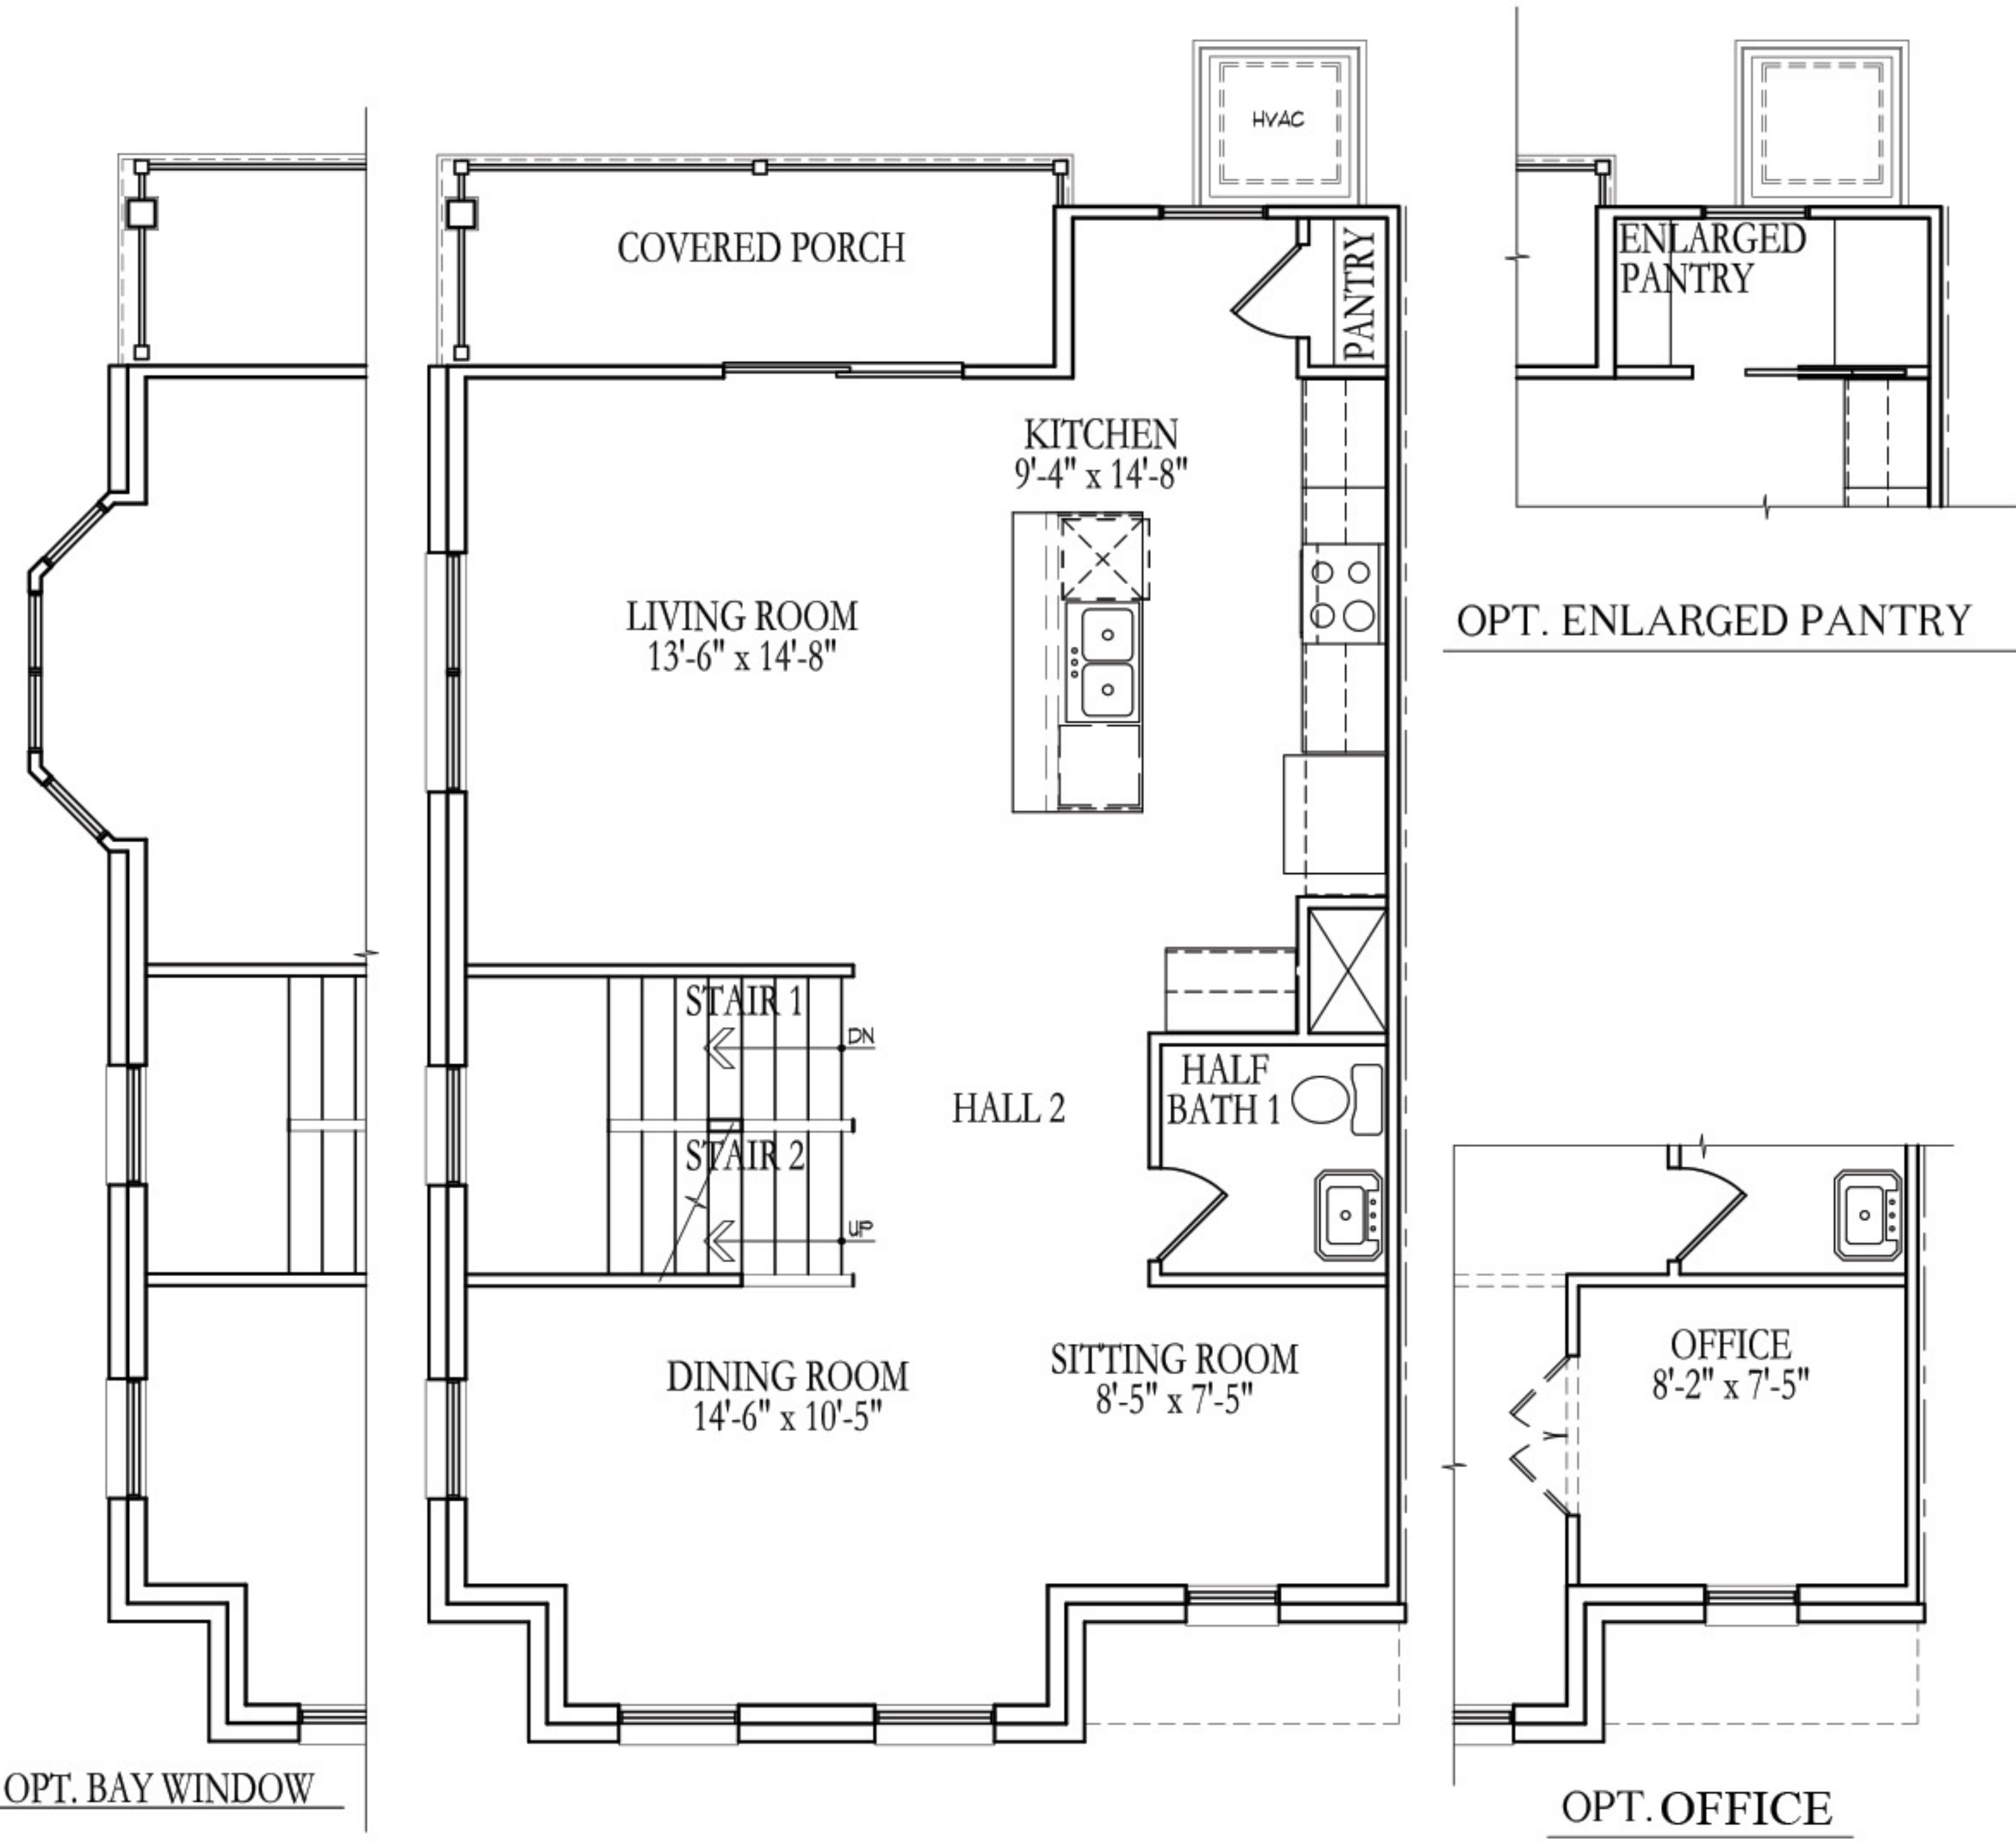


SECOND FLOOR PLAN

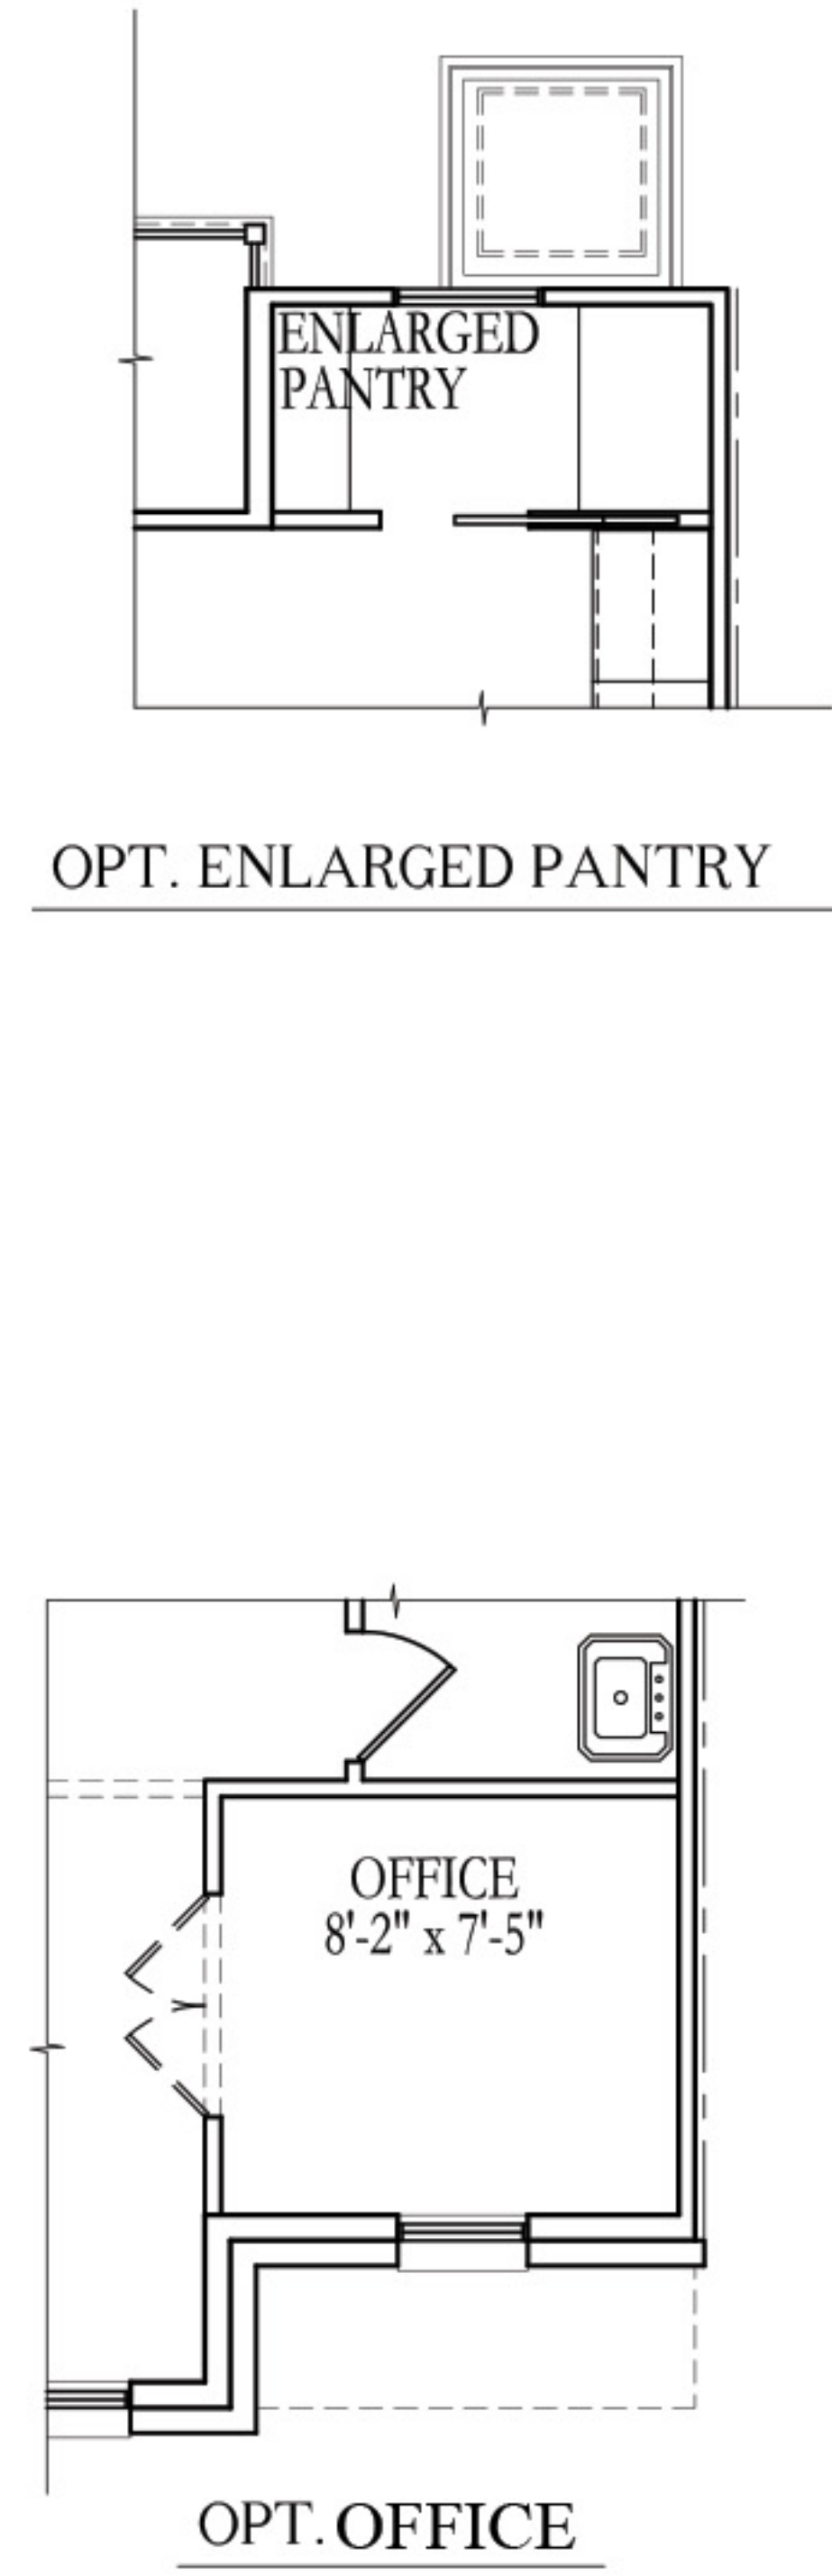

OPT. ENLARGED PANTRY

OPT. OFFICE

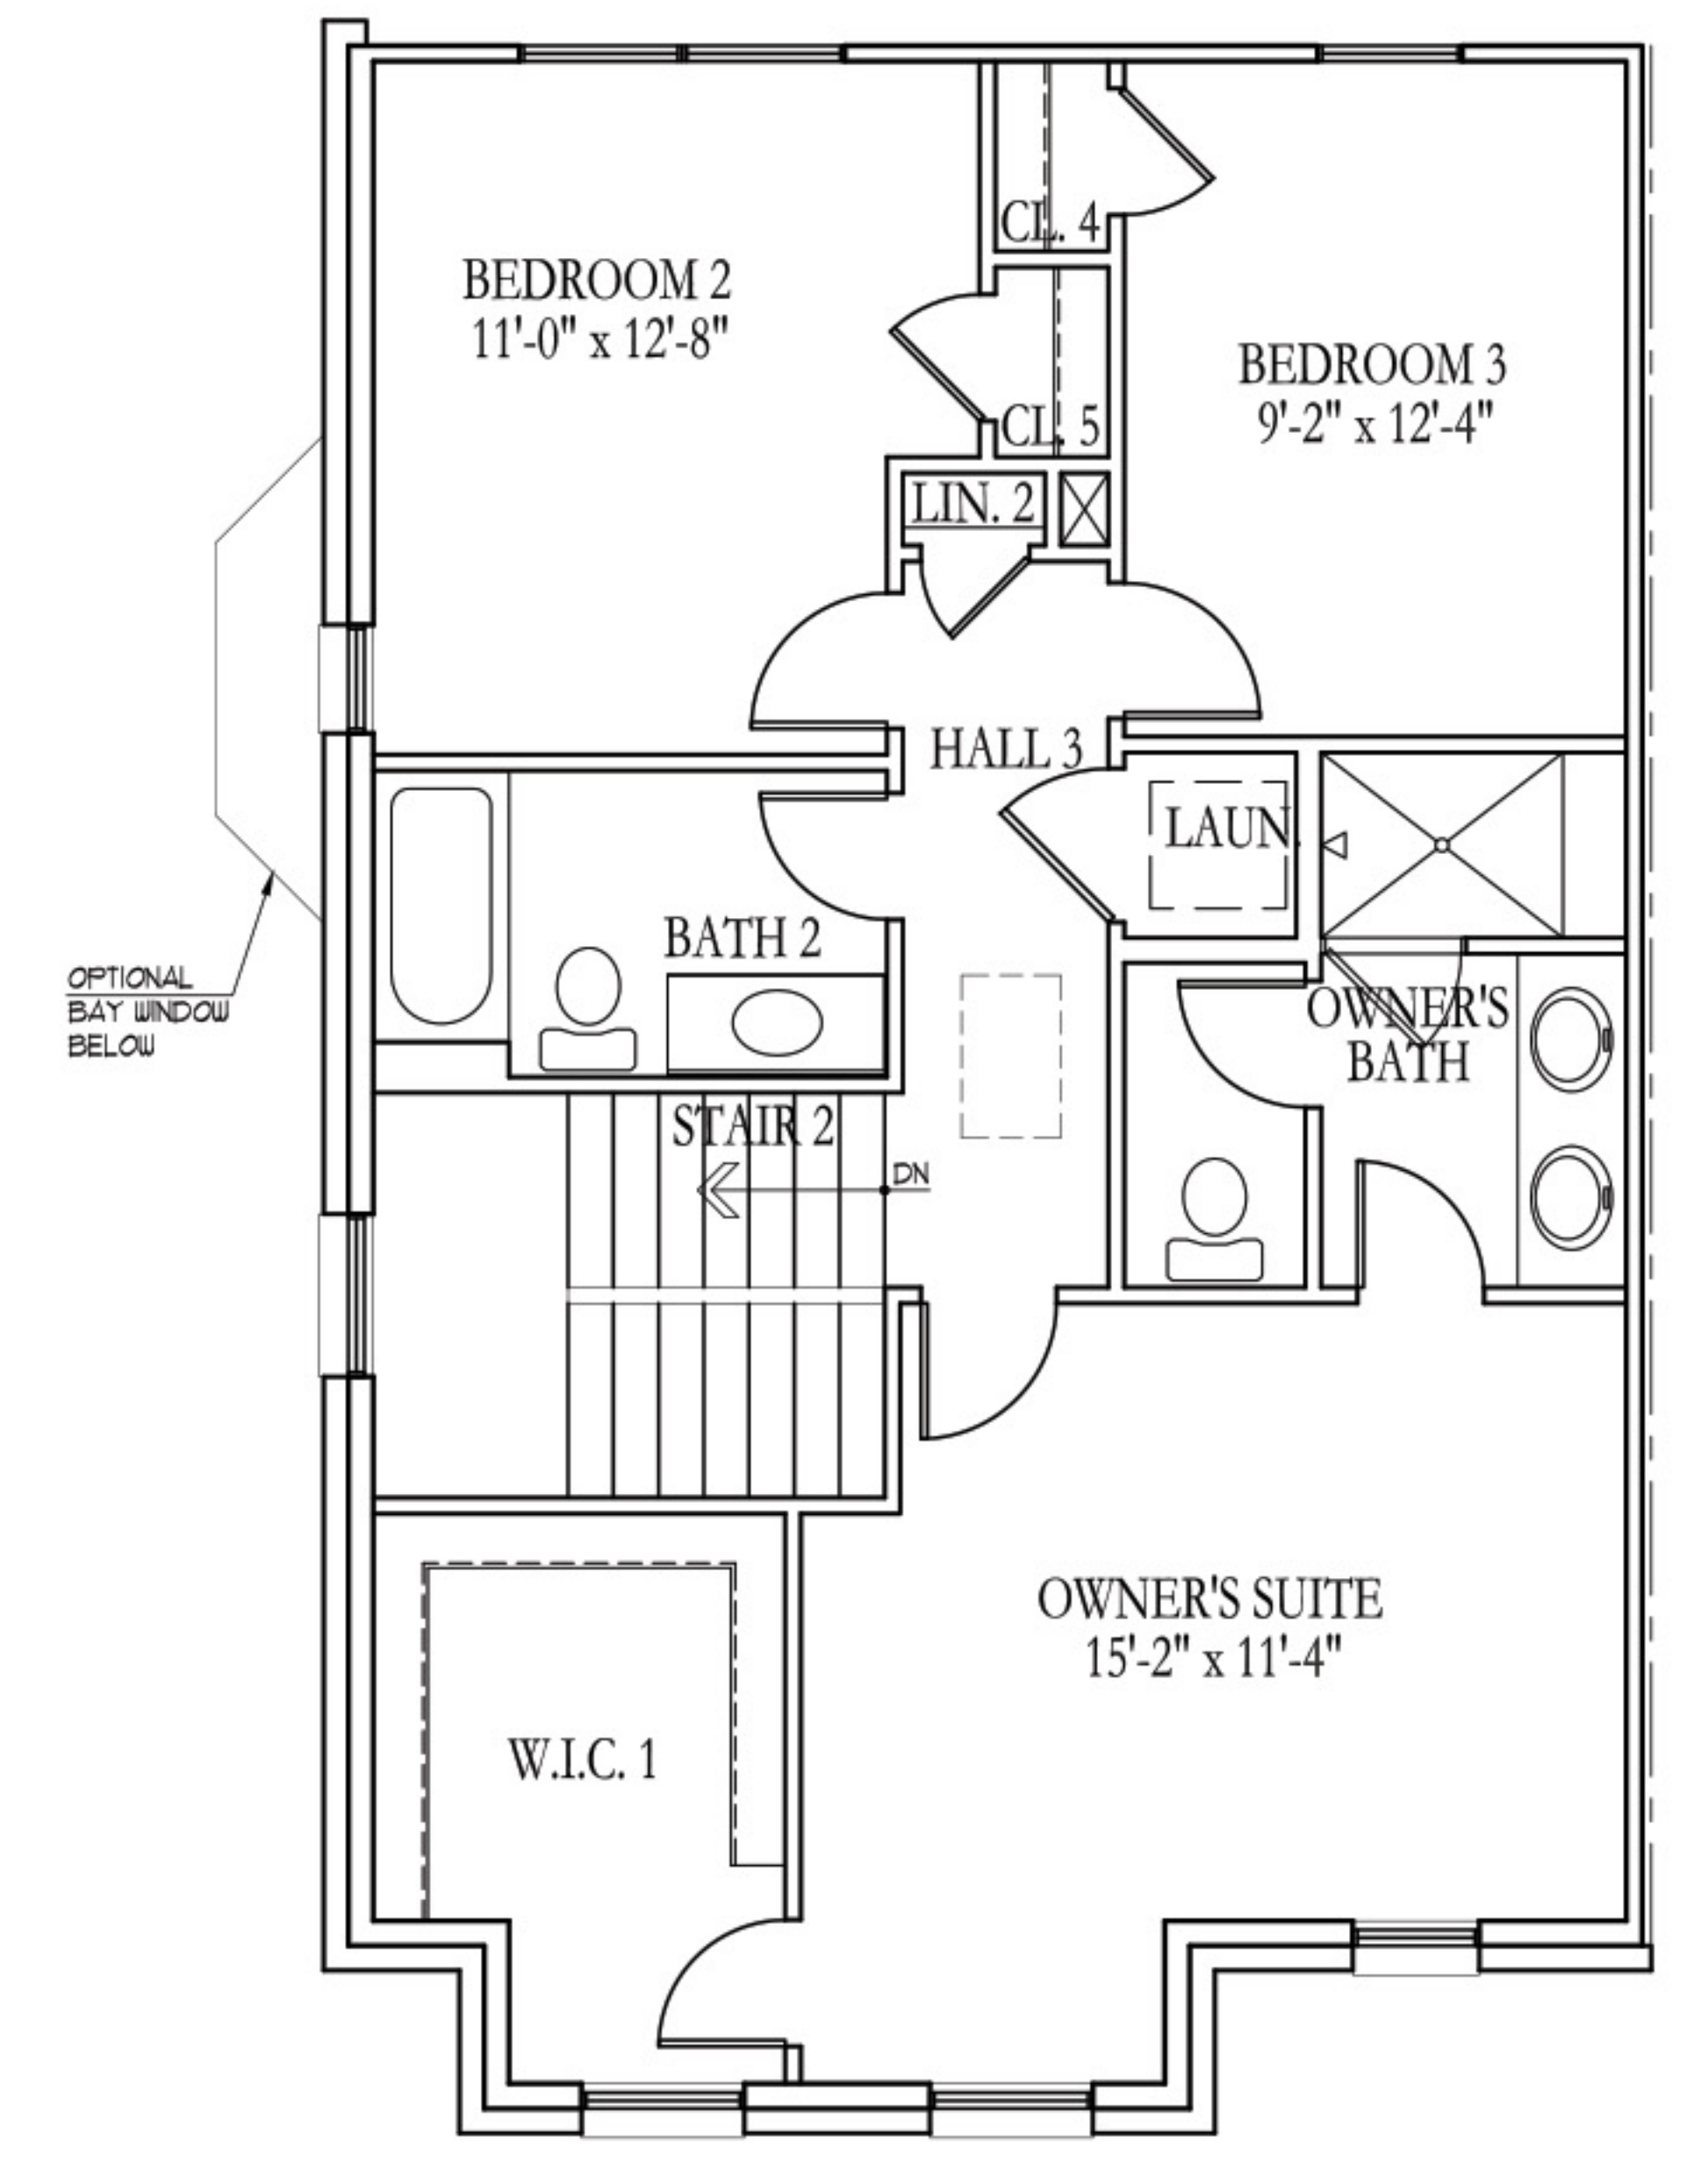


THIRD FLOOR PLAN




The Neighborhood

OF LIBBIE MILL - MIDTOWN


THE BELMONT ALTERNATE 2,035 sq. ft.

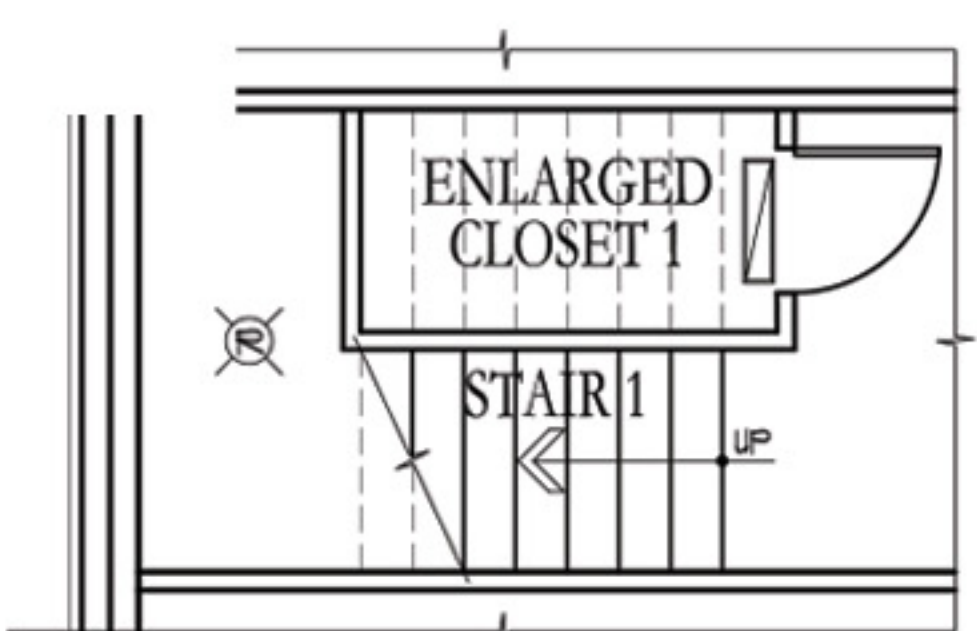


OPT. ENLARGED CLOSET 1
SCALE: 1/8" = 1'-0"

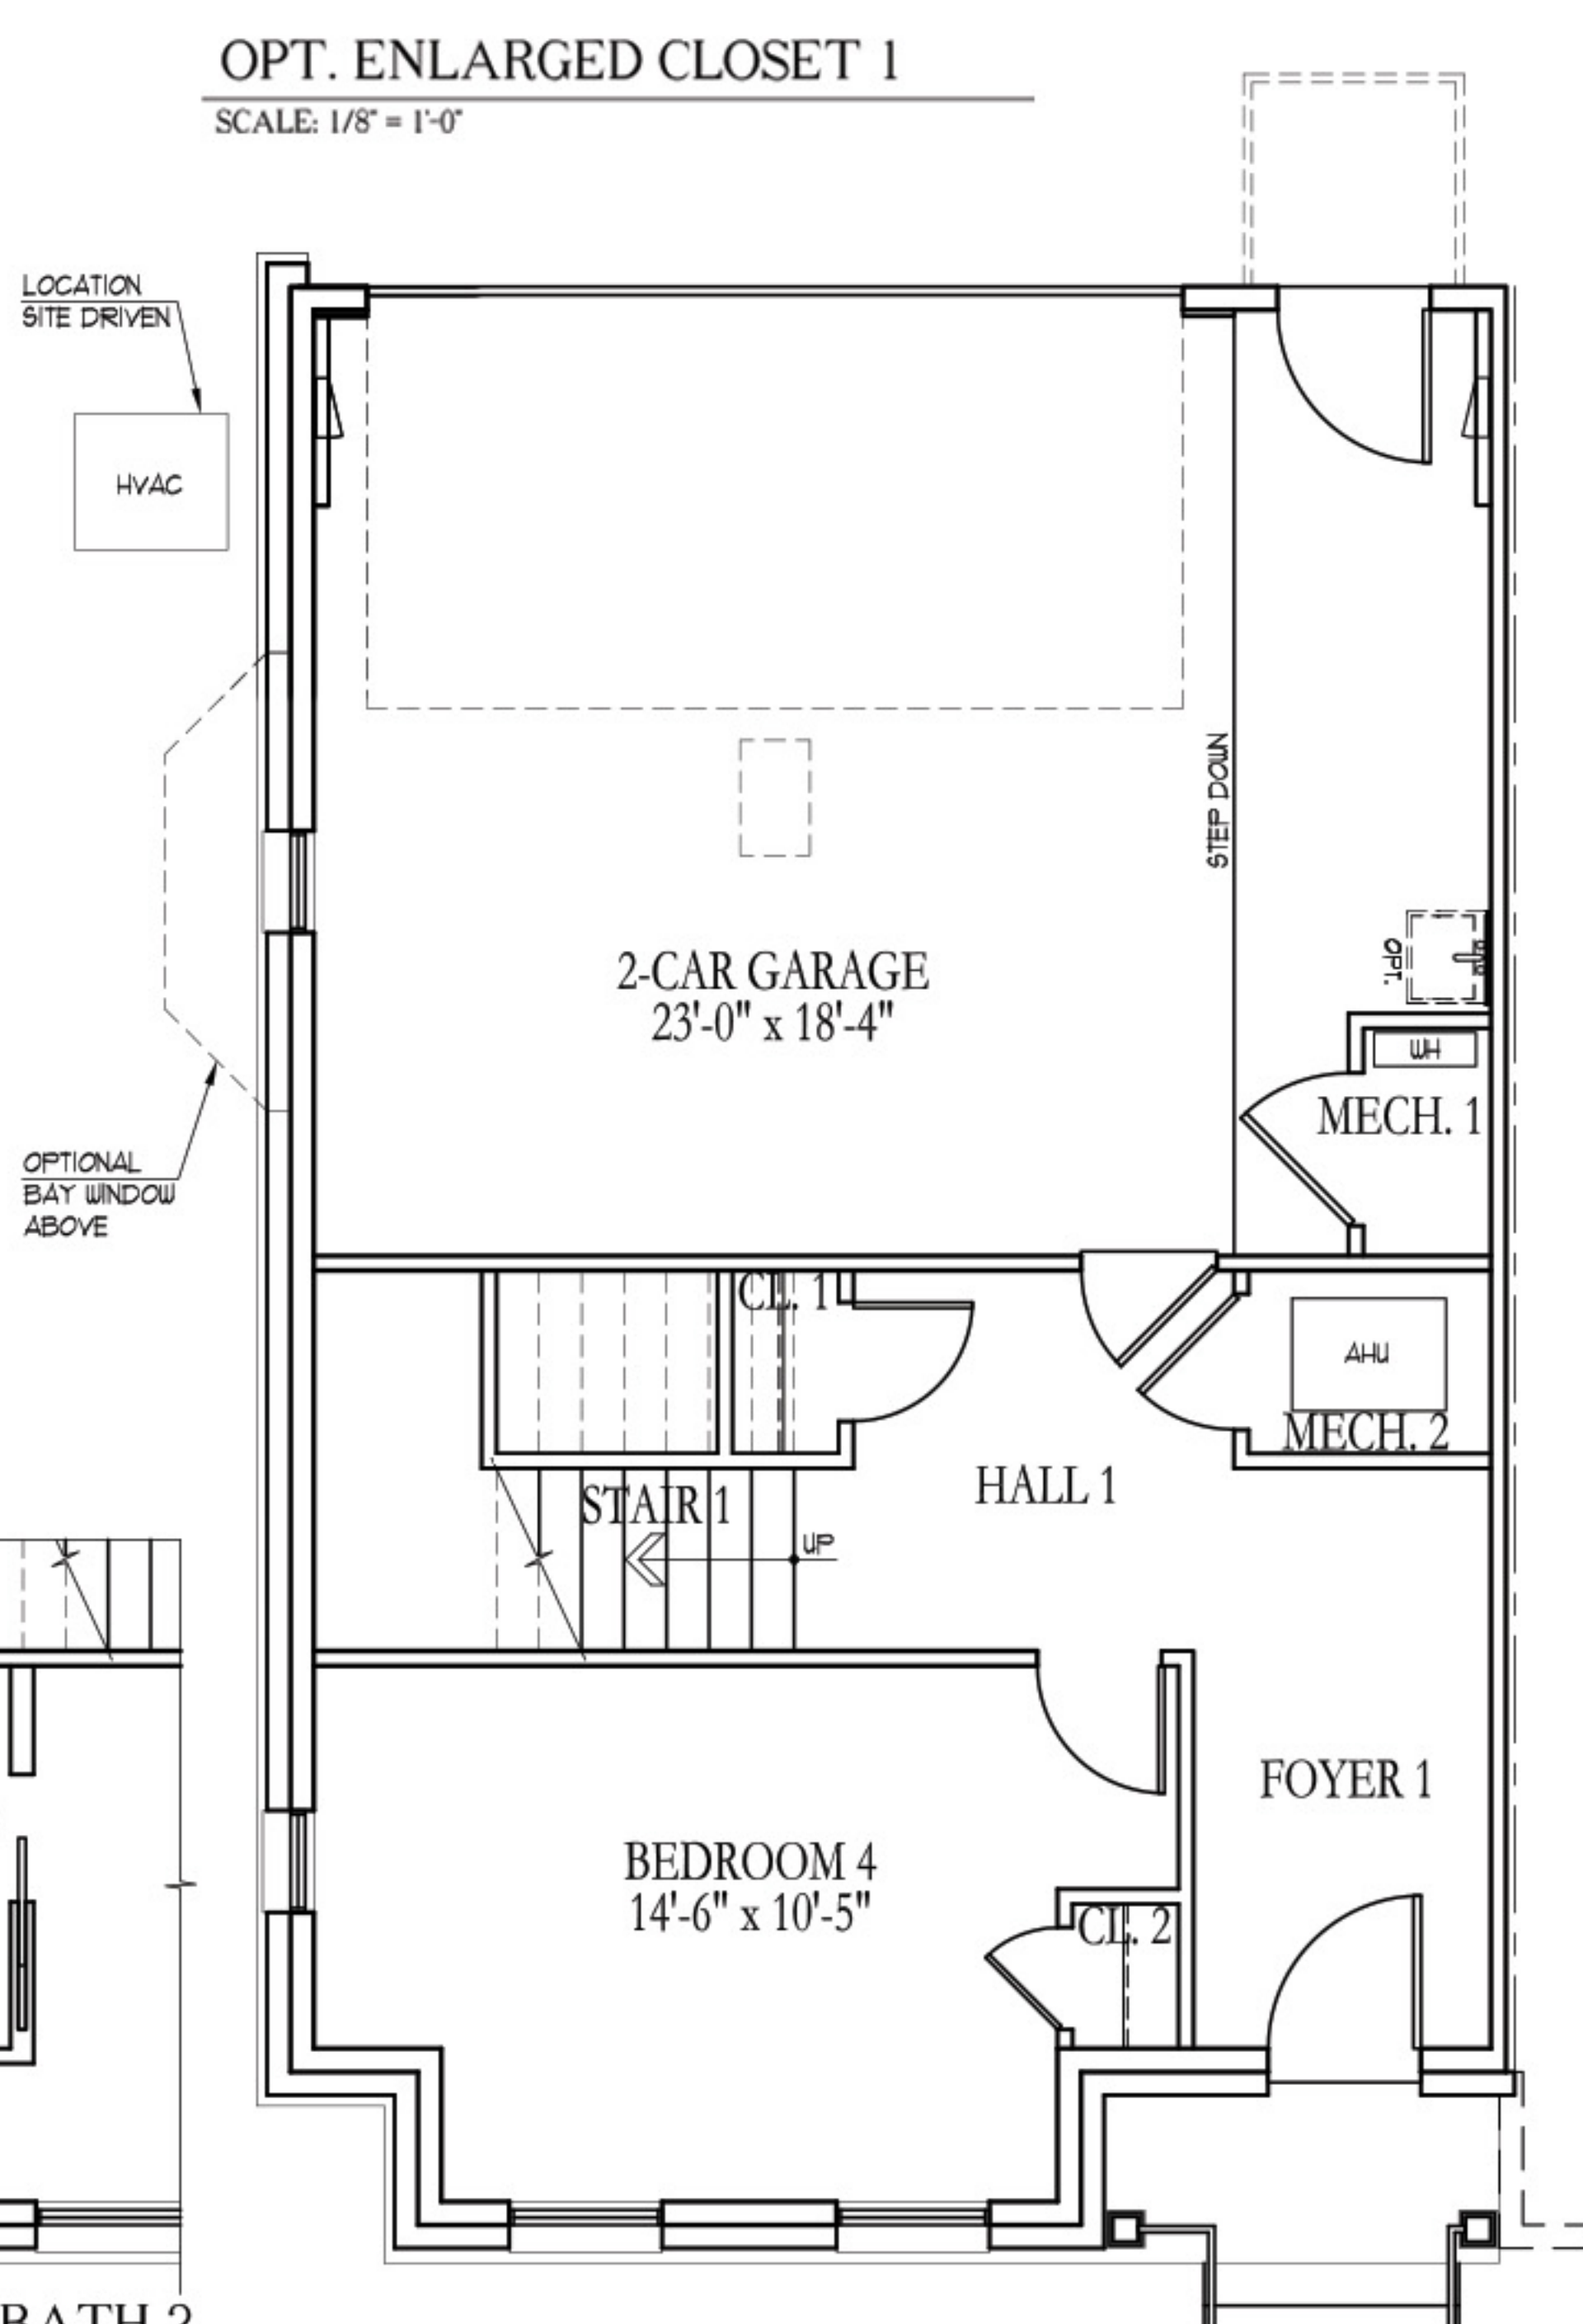


ALTERNATE FIRST FLOOR PLAN

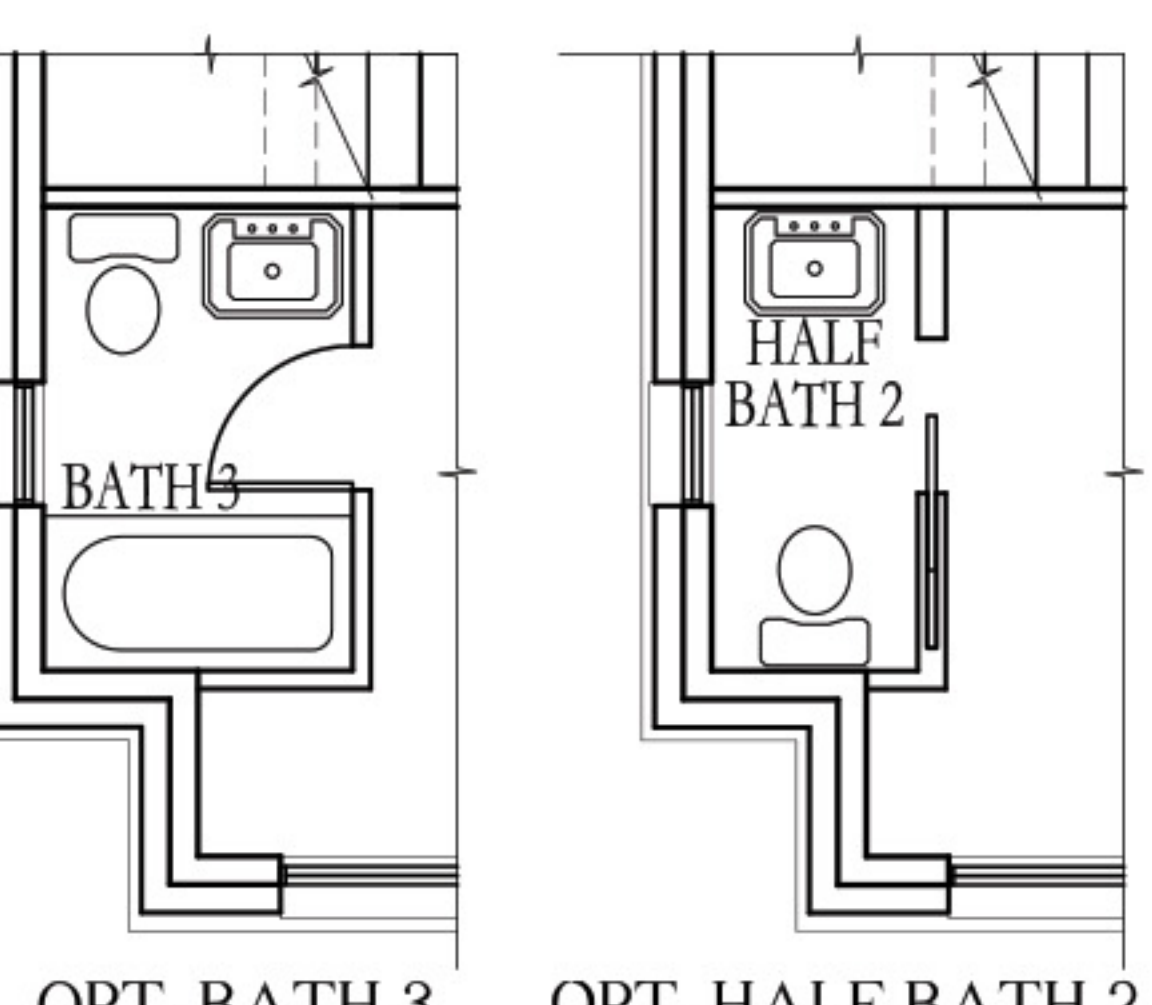


OPT. BATH 3
OPT. HALF BATH 2

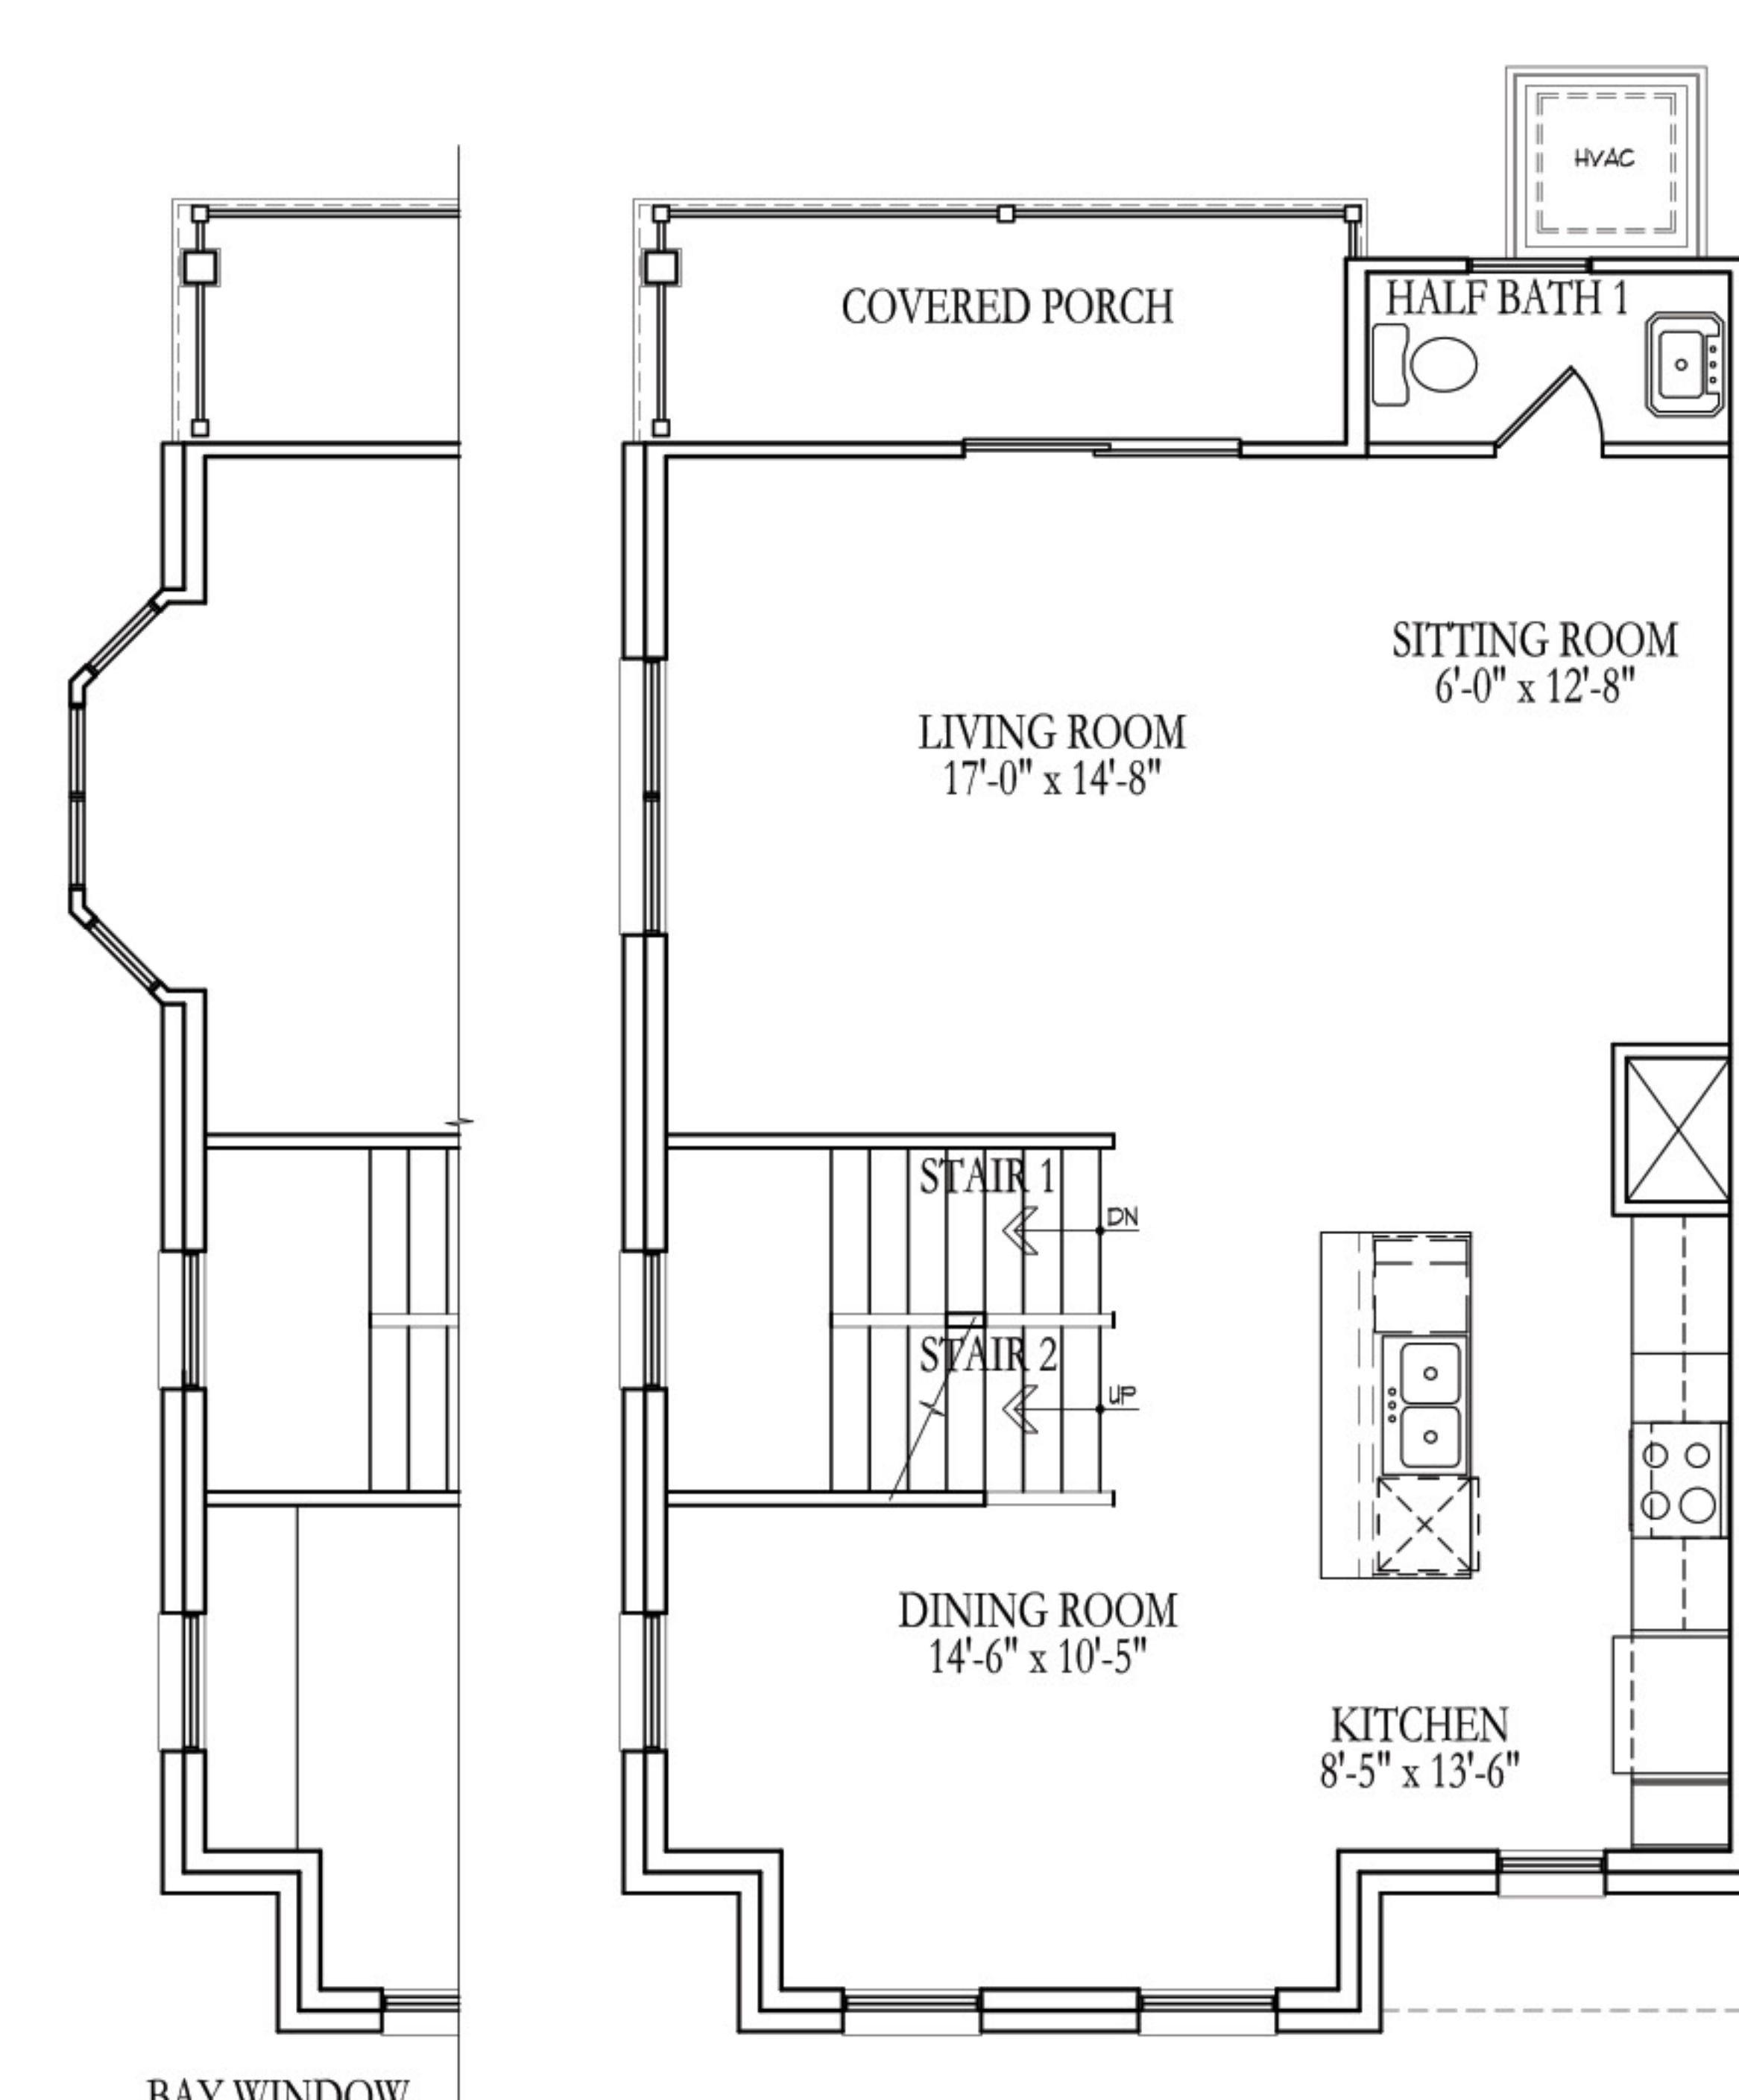

ALTERNATE SECOND FLOOR PLAN

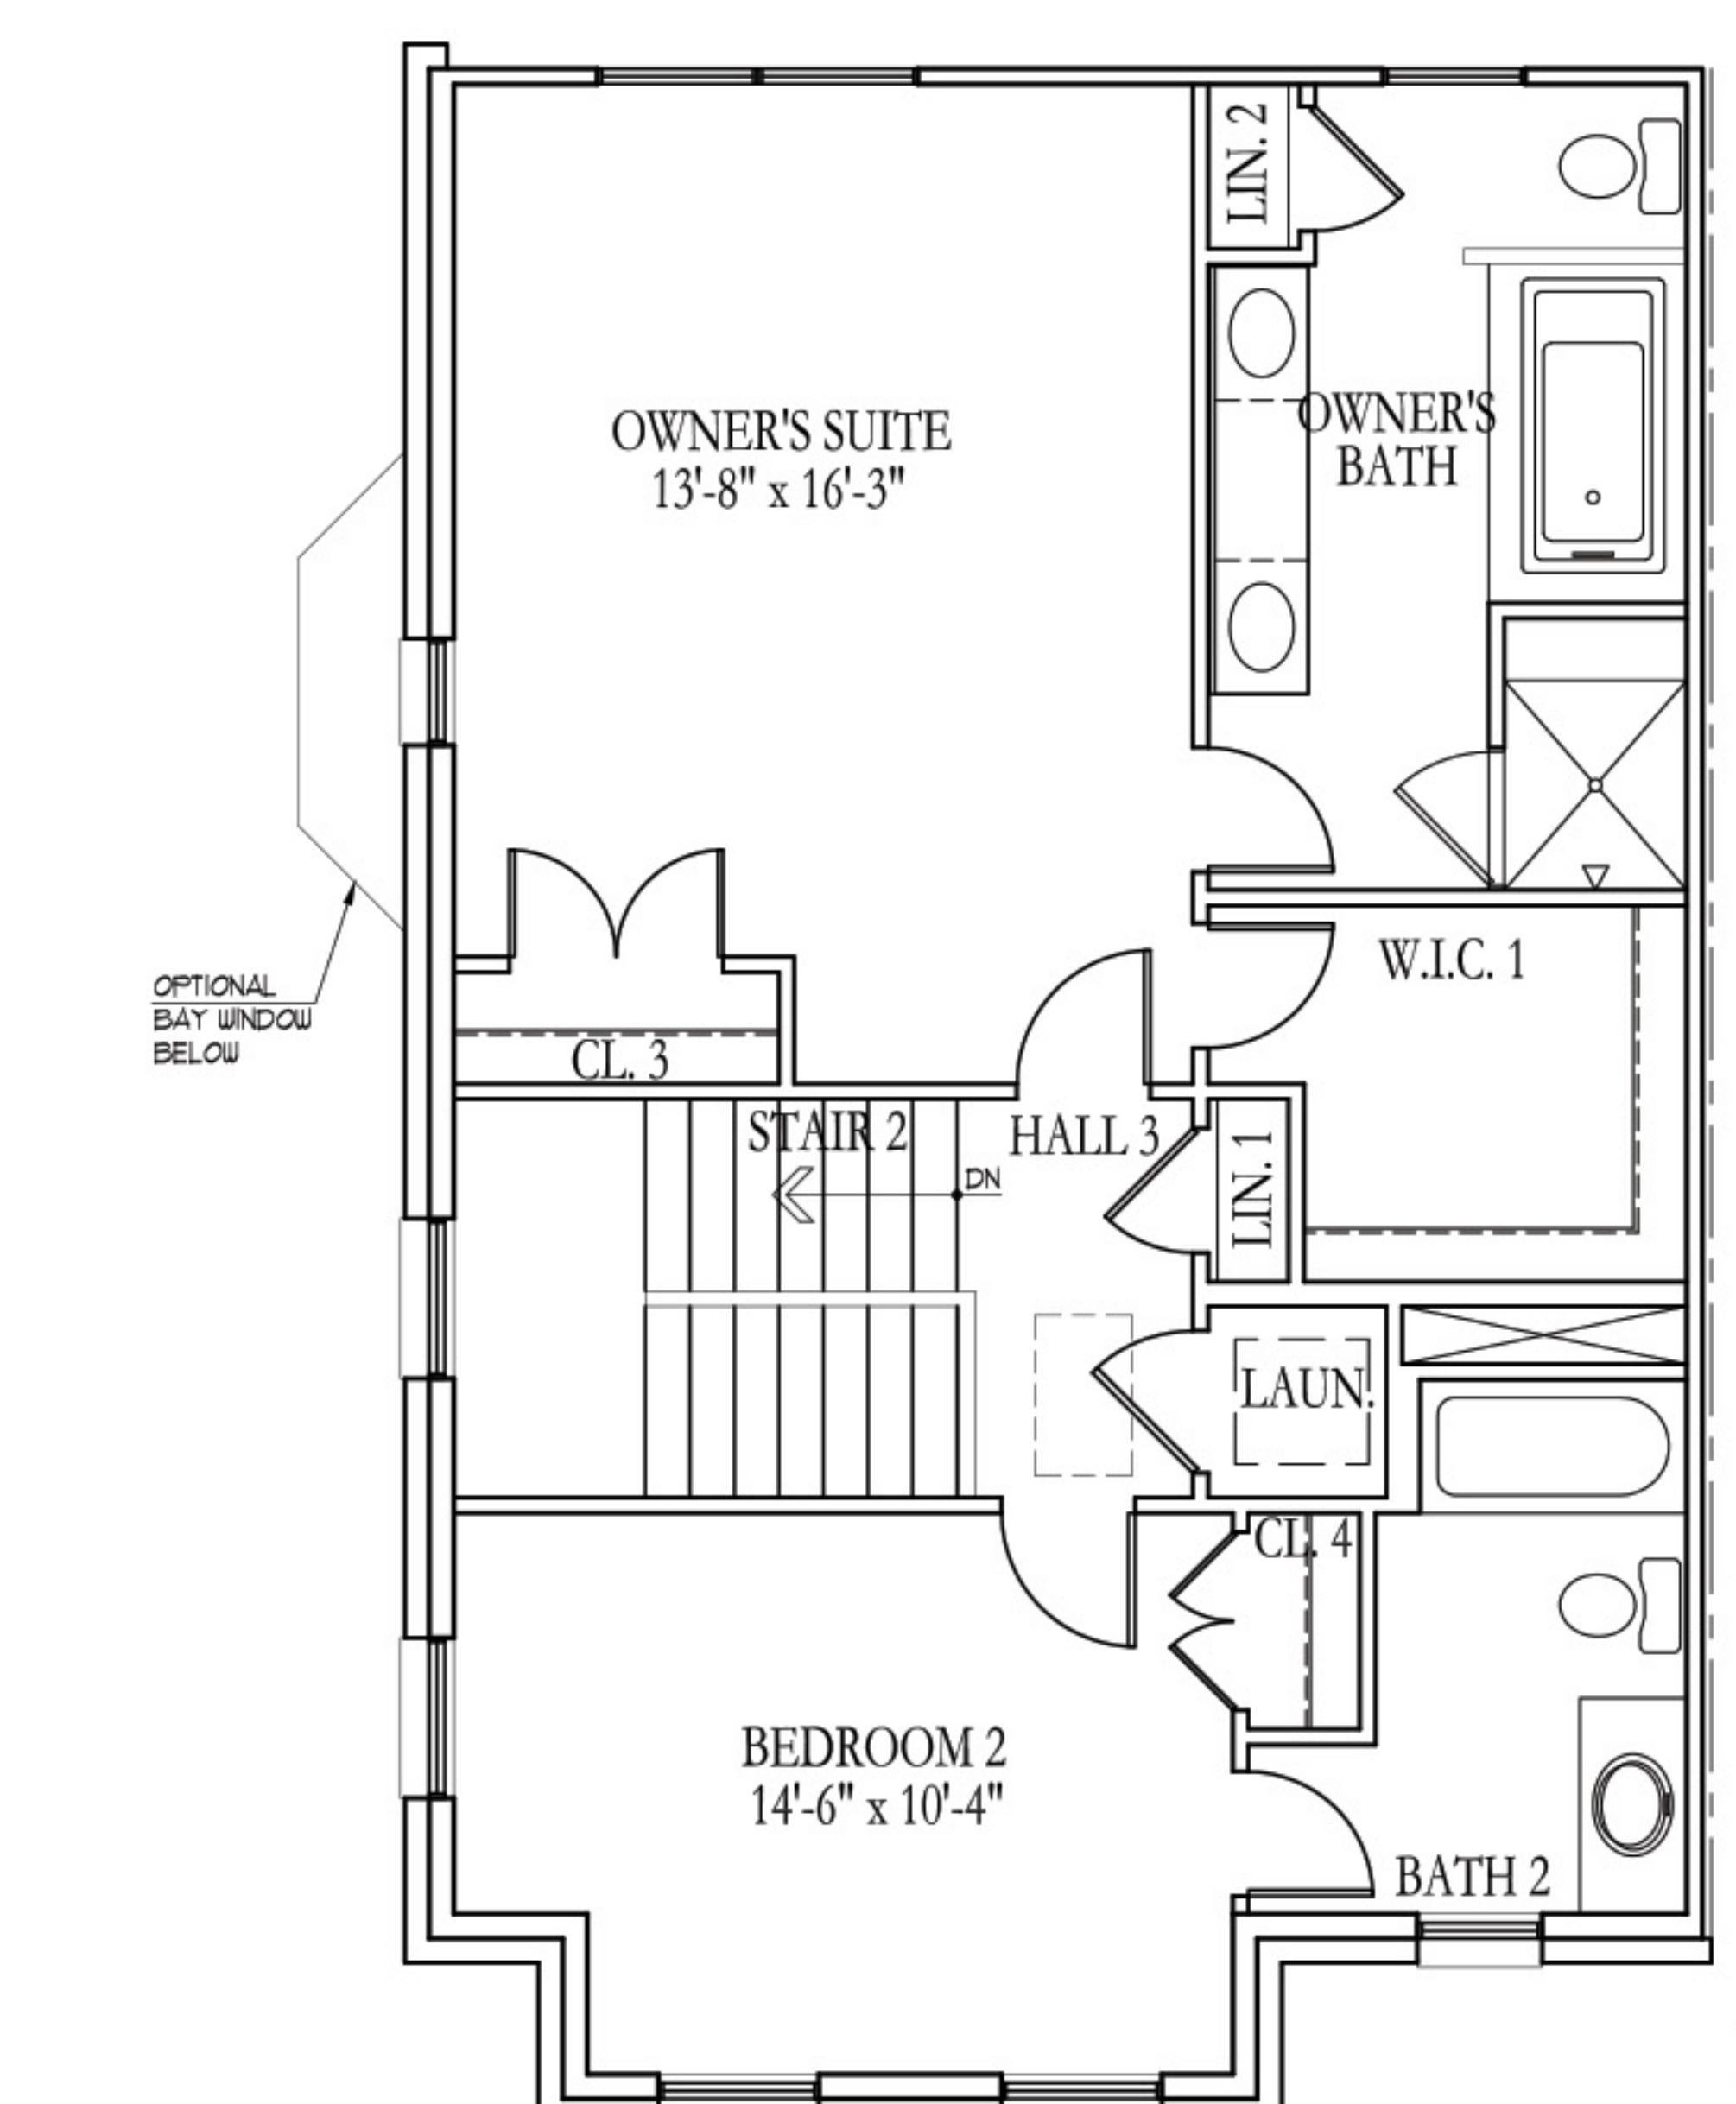

ALTERNATE THIRD FLOOR PLAN

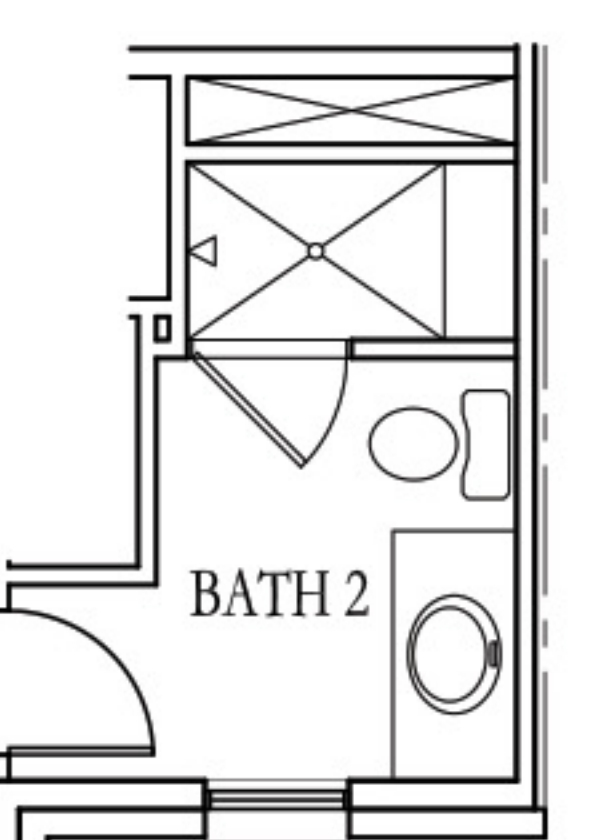

THIRD FLOOR ALT. BATH 2
W/ WALK-IN SHOWER



Learn more and sign up for updates at libbiemill.com

